




50 80 38644 53 287 42 145 20 177 27,84 275 355

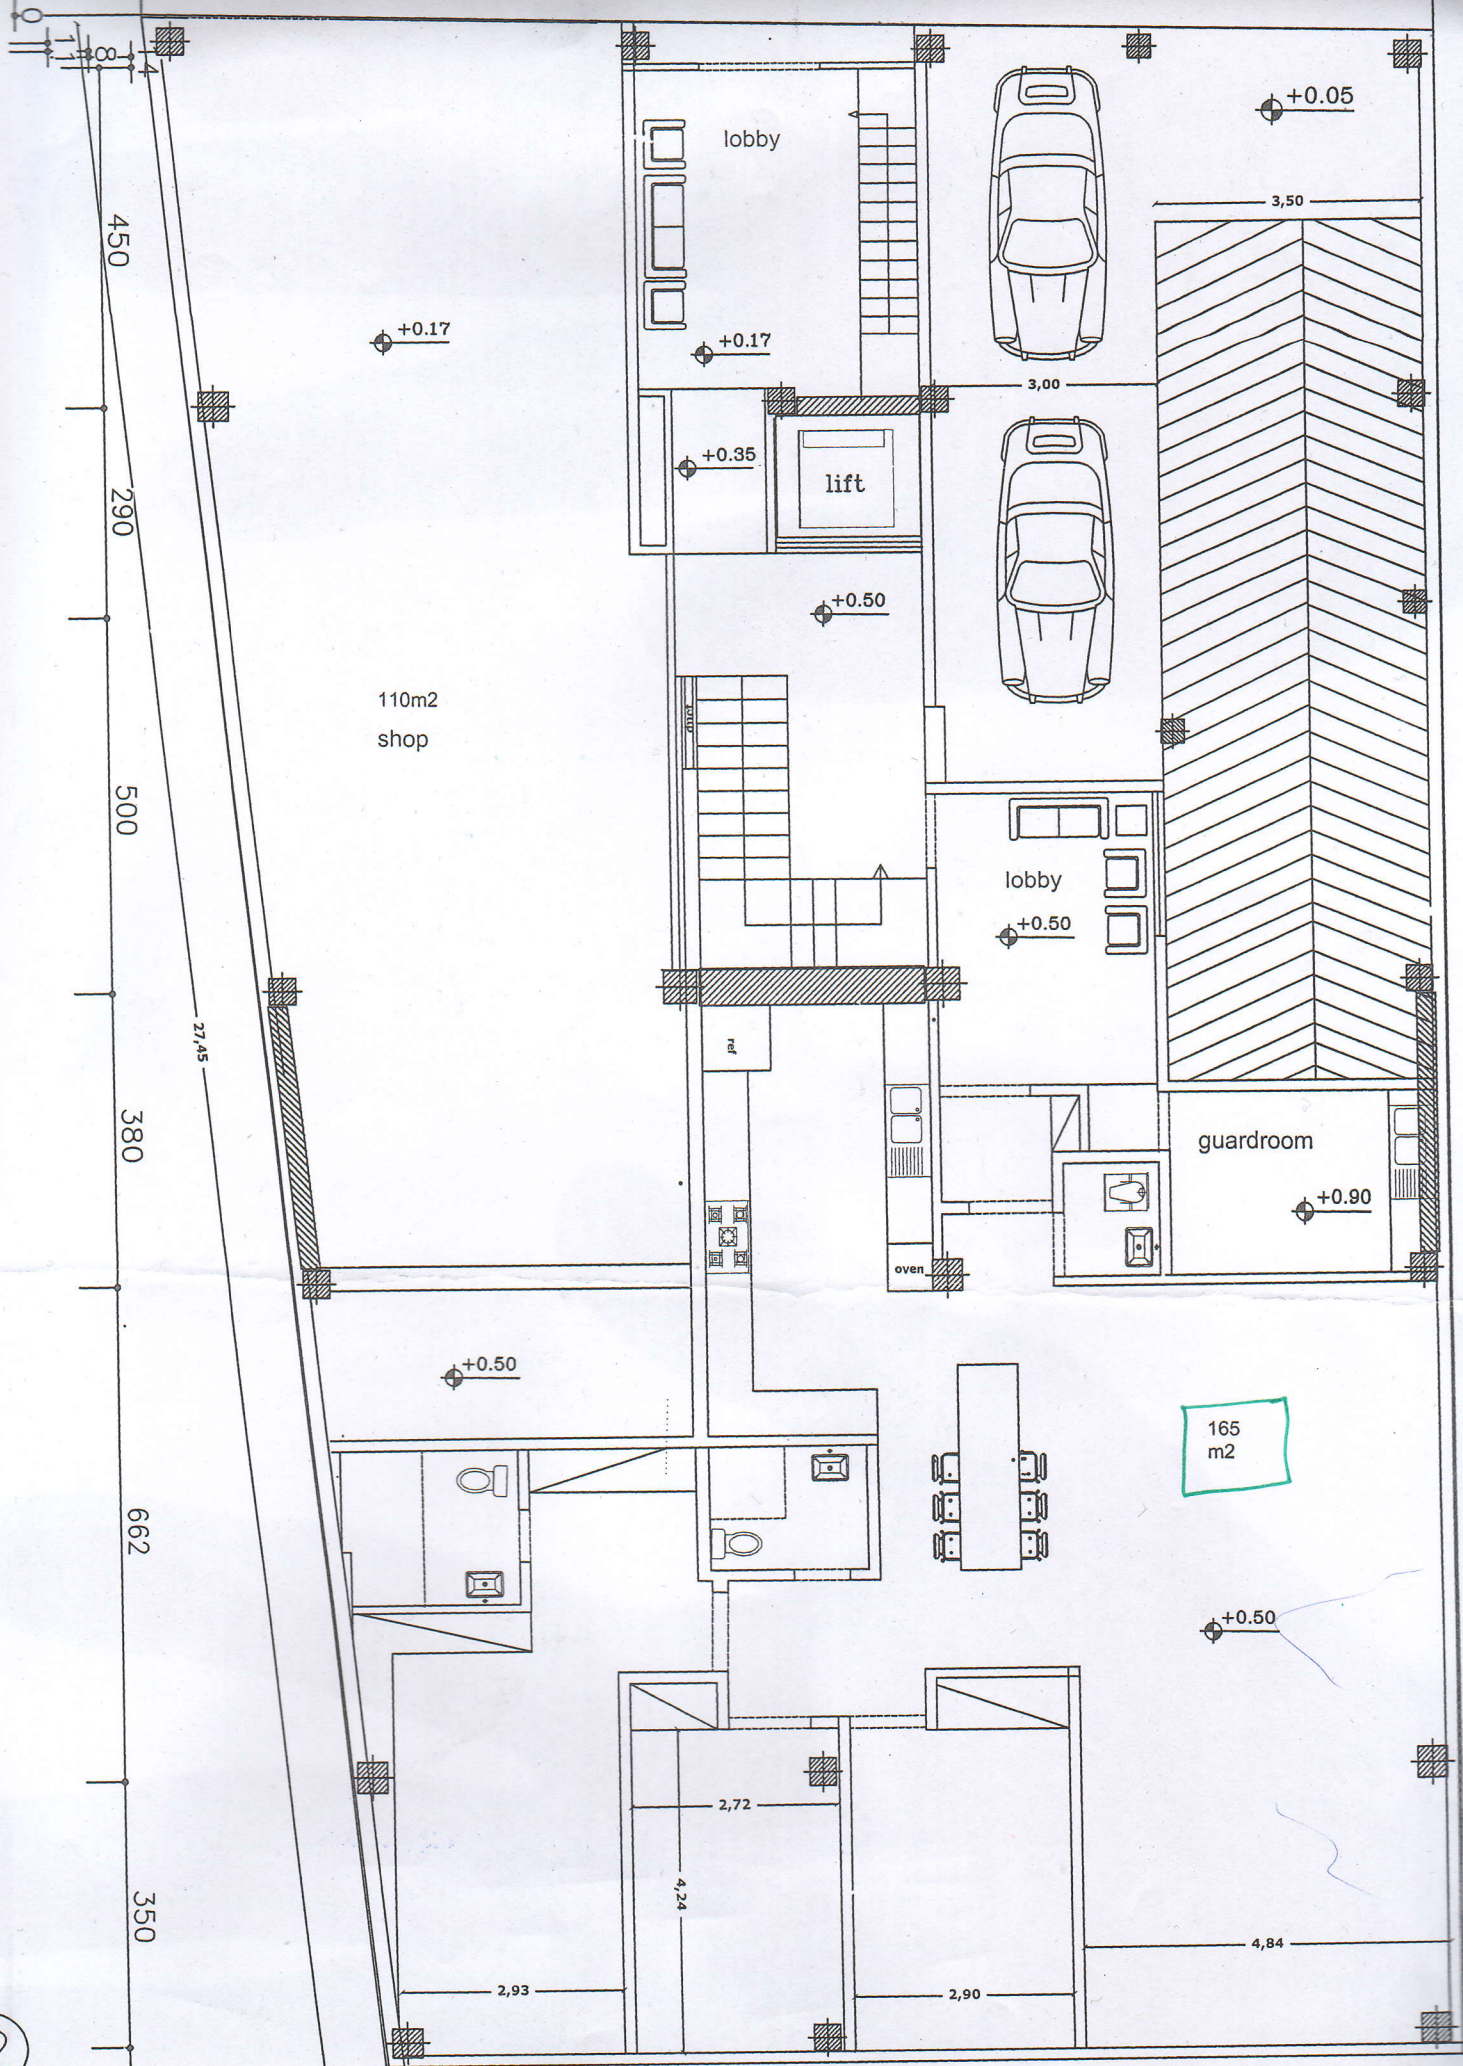

2





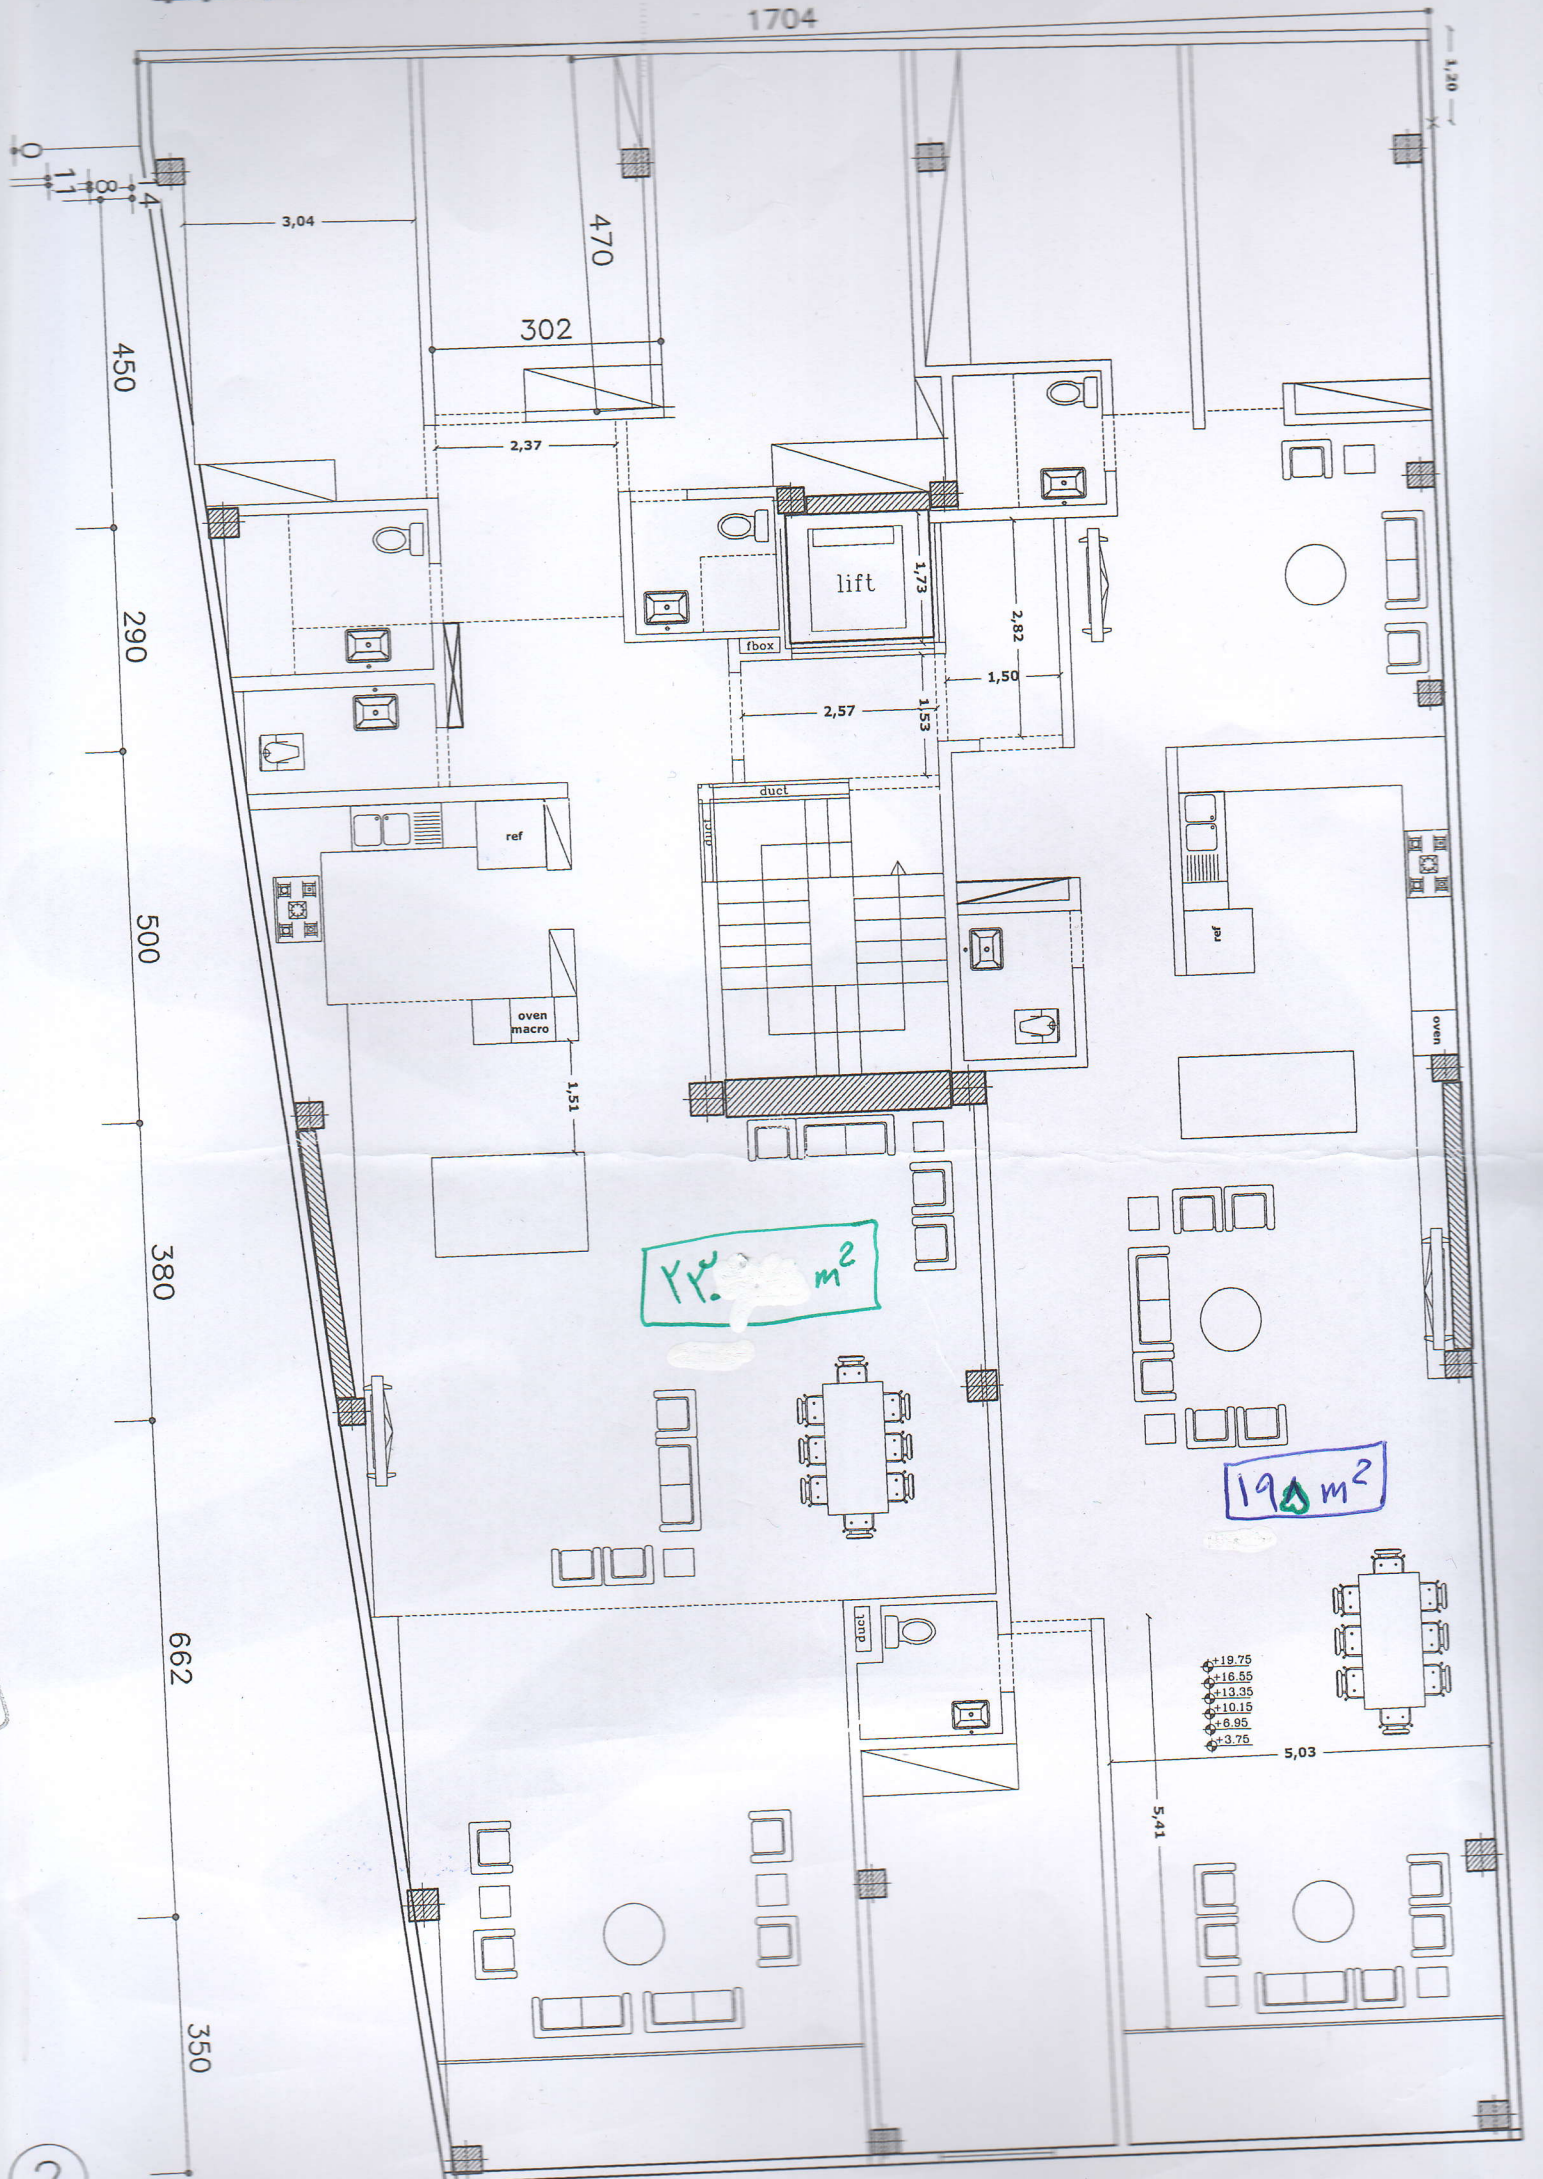


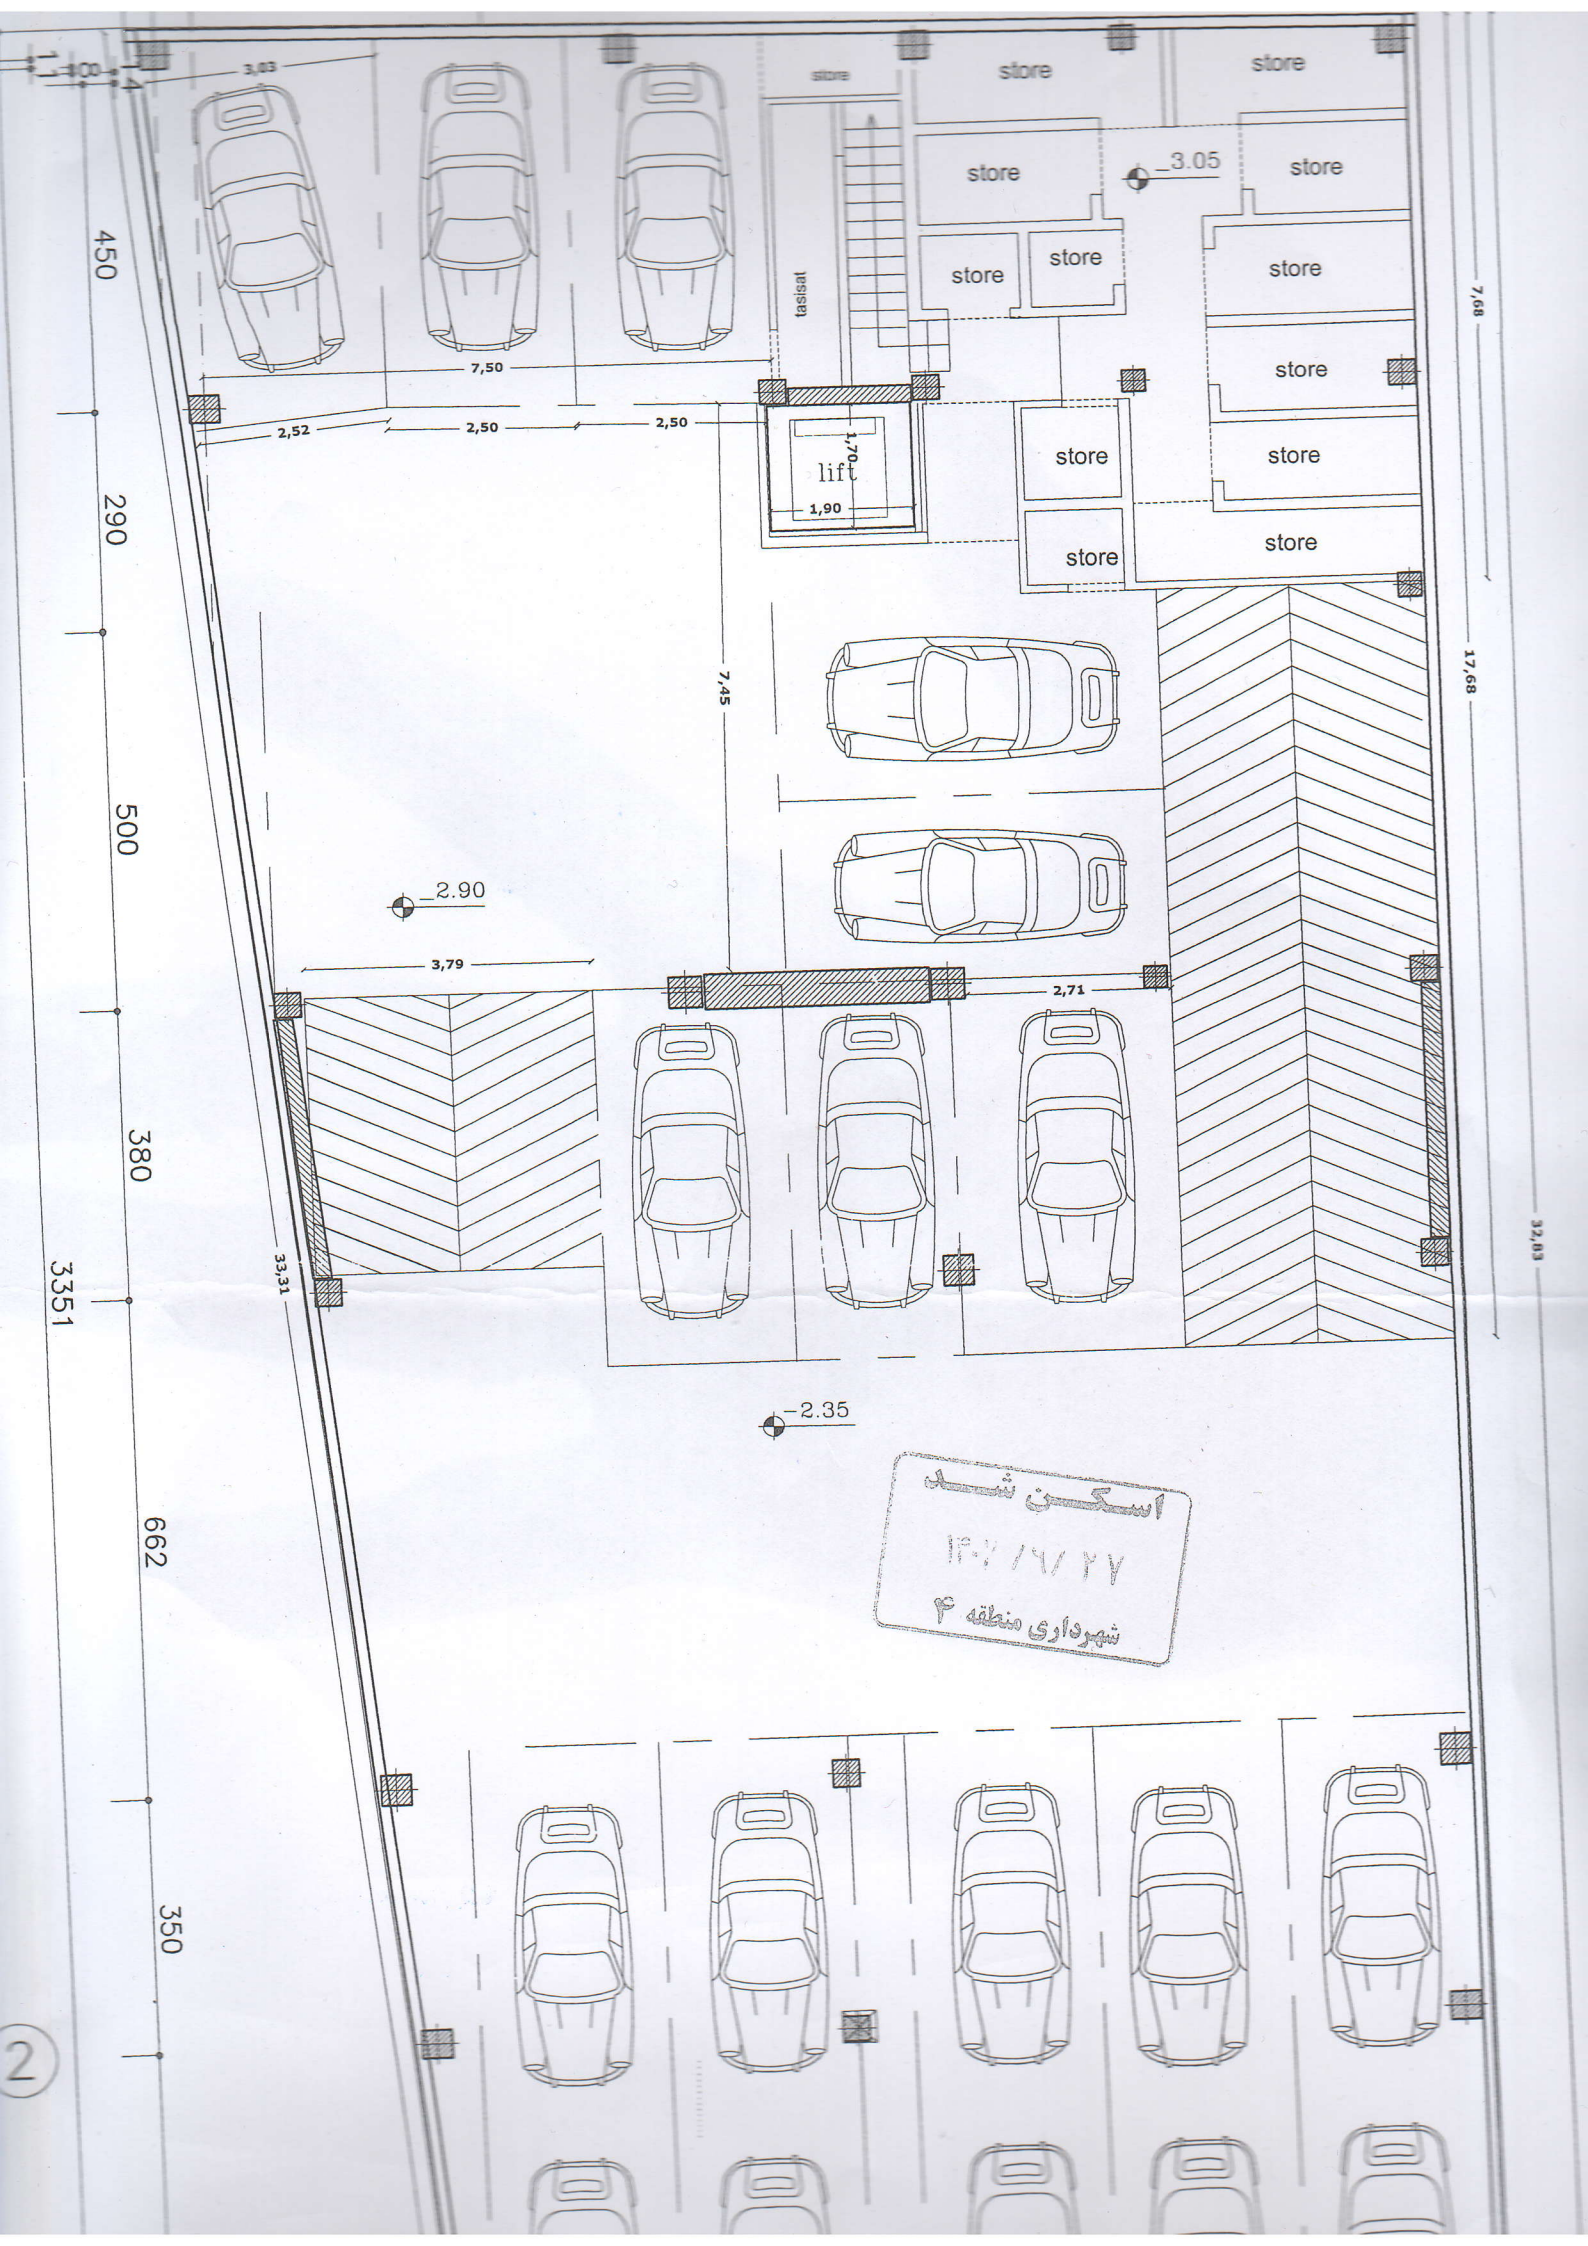

اسکن شد
۱۴۰۷/۰۷/۲۷
شهرداری منطقه ۴

450
290
500
380
3351
662
350

7.68
17.68
32.83

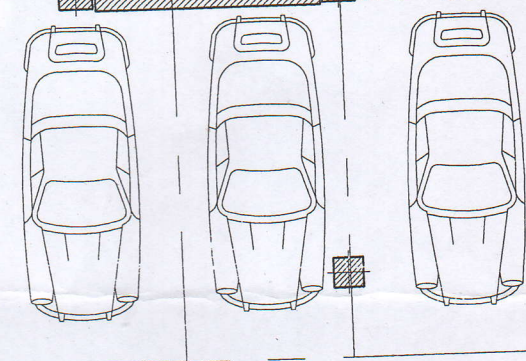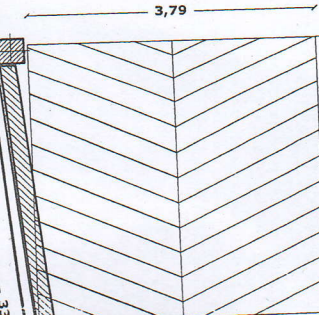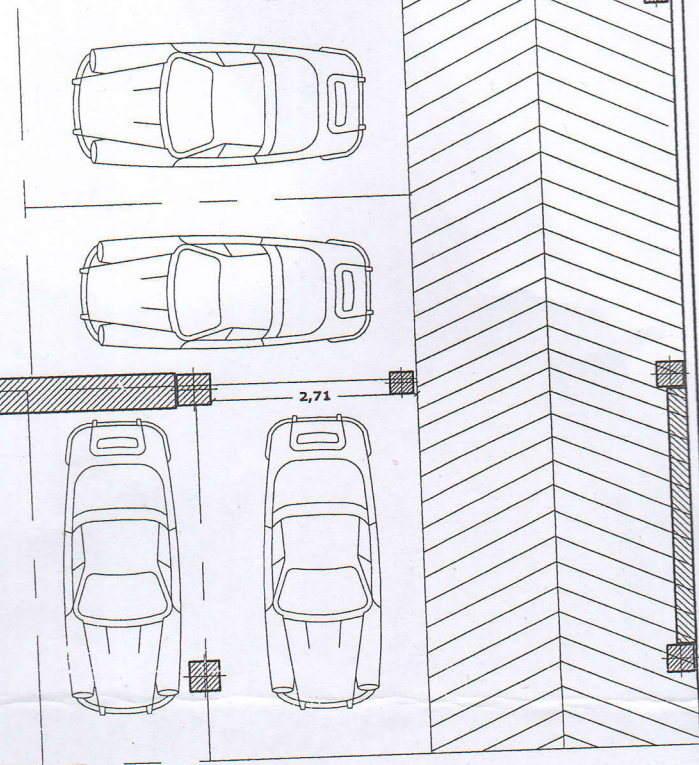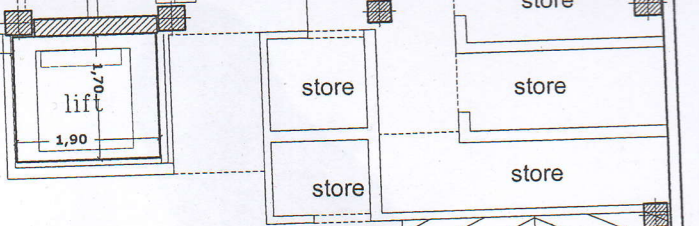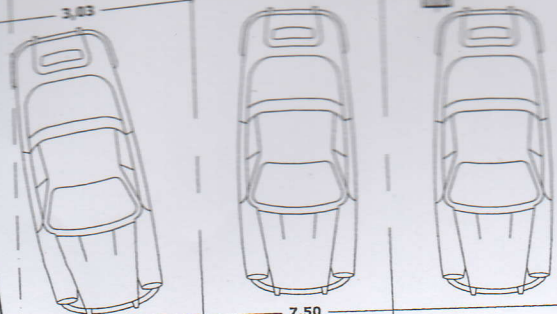

-2.35

2